


Attachment B

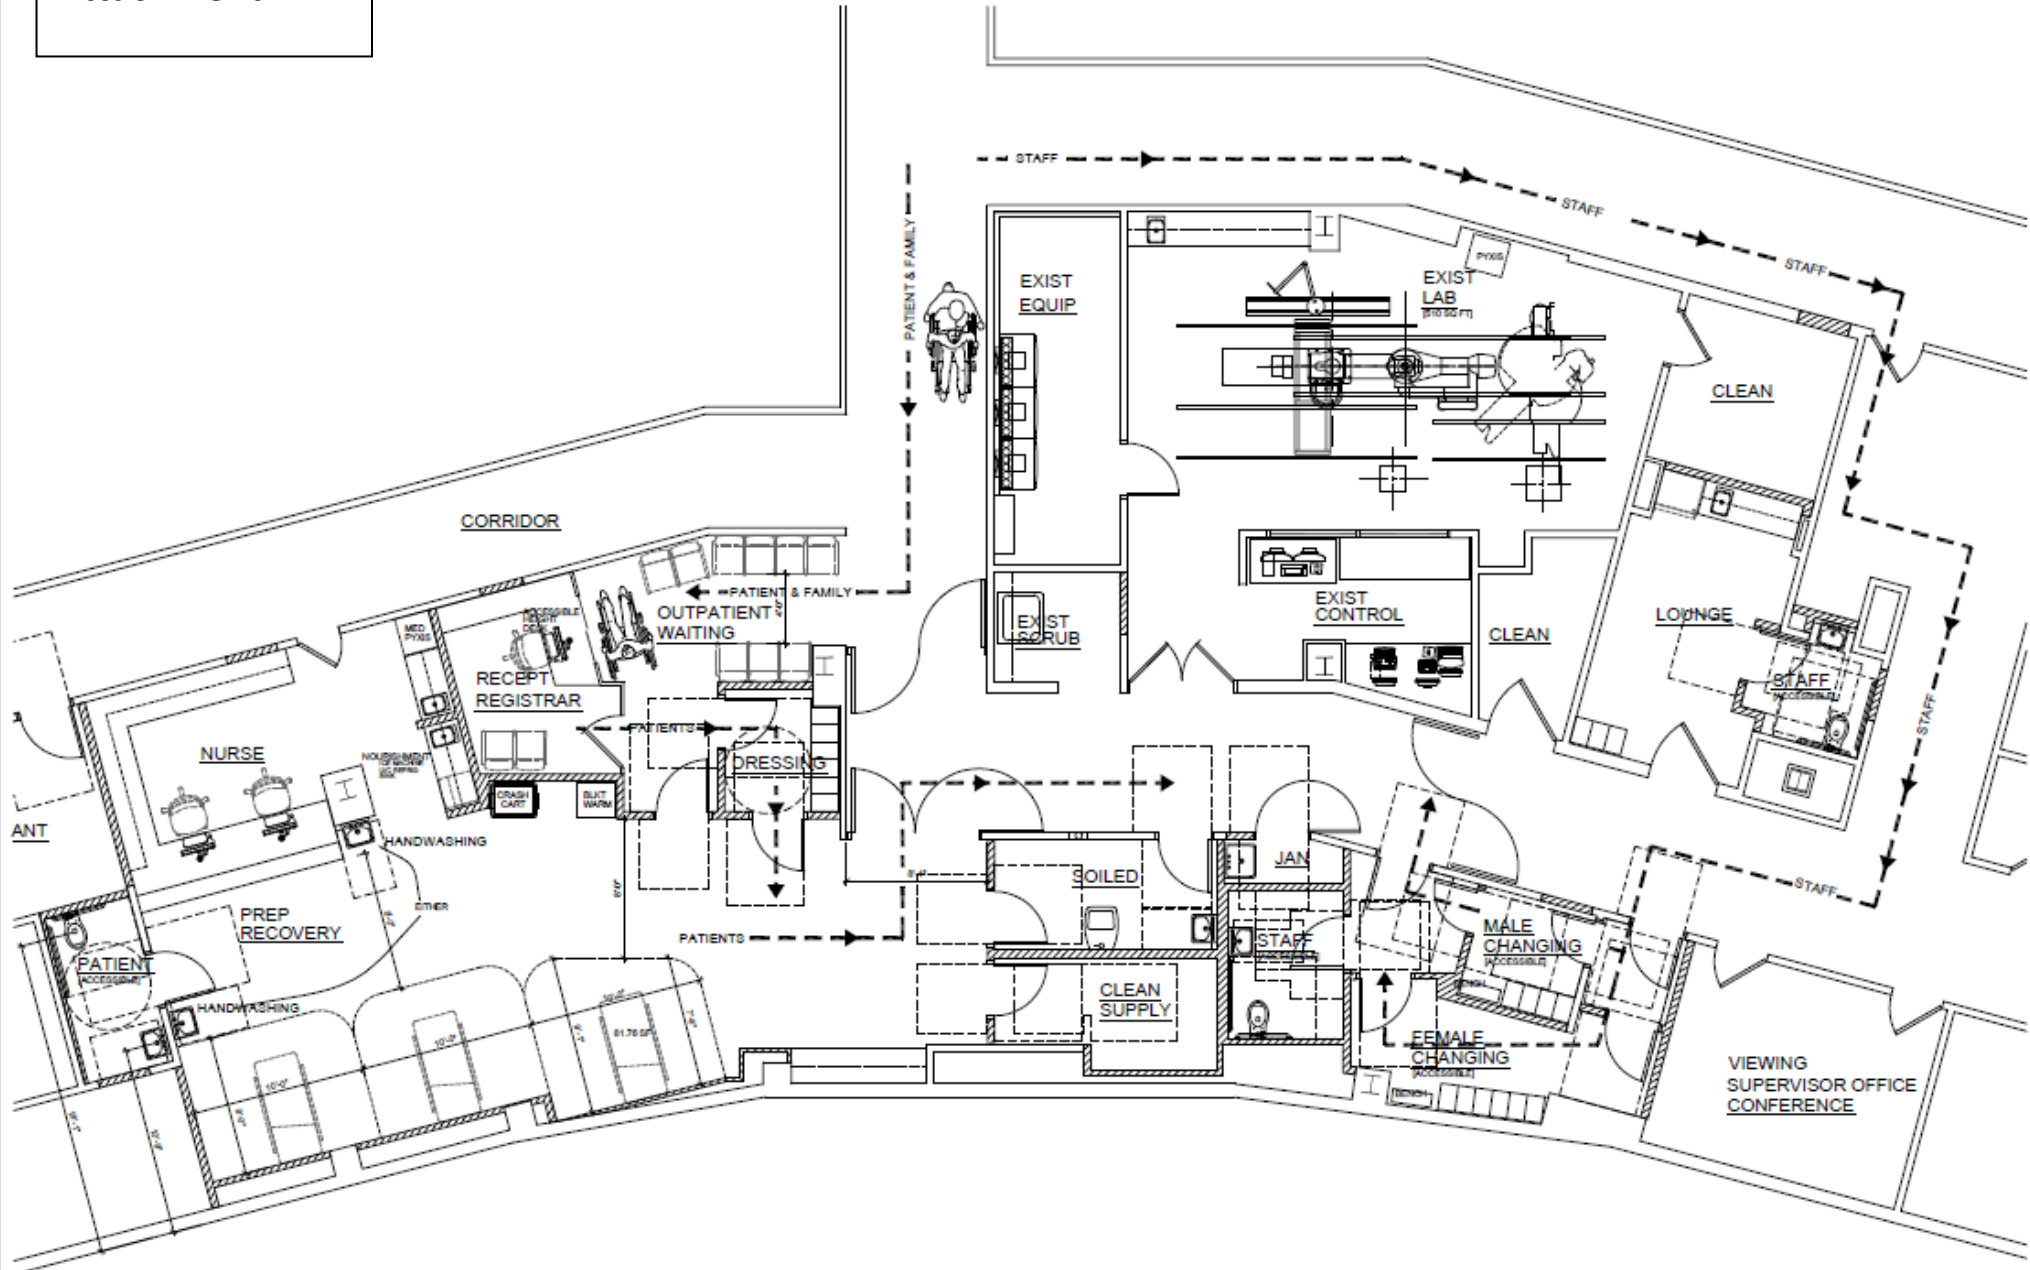

Partial Second Floor Plan - Option 5R

SCALE: 1/4" = 1'-0"