



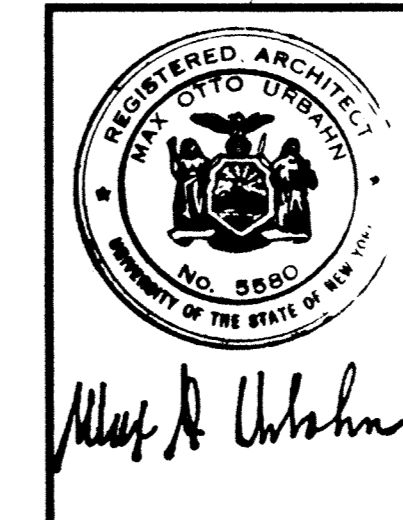

**NOTES**  
 1. FOR CORRECT LOCATION & TYPE OF LEAD LINED BLOCK AND DETAILS OF THIS AREA SEE 1/4" SCALE PLANS DWGS. A-883, A-884, A-885, A-887, A-888 & A-889  
 2. ALL OPENINGS & SPACE NUMBERS ON THIS DWG. SHALL BE PREFIXED WITH THE NUMBER & LETTER "2"

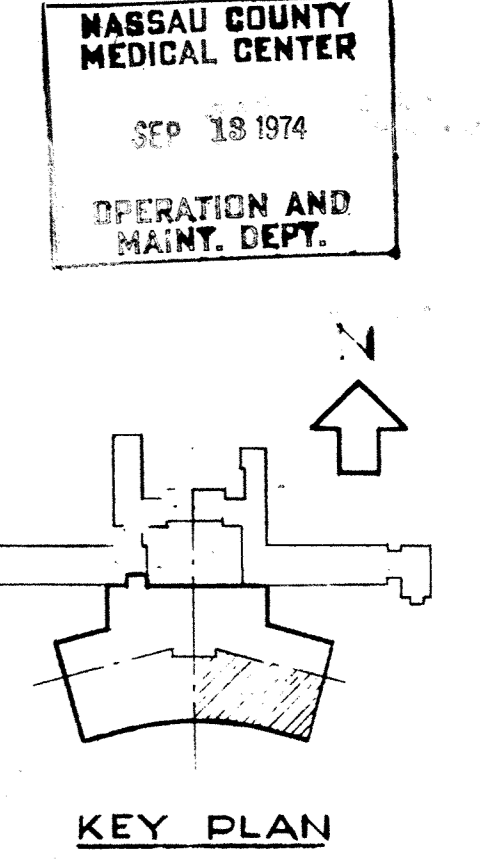

<b>THE OFFICE OF MAX O. URBAN</b> <b>ARCHITECTS</b> 642 FIFTH AVENUE NEW YORK, N.Y. 10019	<b>MEADOWBROOK HOSPITAL</b> EAST MEADOW NASSAU COUNTY TOWN OF HEMPSTEAD NEW YORK
	<b>DYNAMIC CARE BUILDING</b> AREA "C" 2ND FLOOR PLAN
FRAIOLI, BLUM - YESSELMAN STRUCTURAL ENGINEERS FRANK J. SULLIVAN & ASSOCIATES MECHANICAL ENGINEERS V.L. FALOTICO & ASSOCIATES CONSULTING ENGINEERING	STAUNTON & FREEMAN CONSULTING ENGINEERS SASAKI, DAWSON, DEMAY ASSOCIATES, INC. LANDSCAPE ARCHITECTURE
PROJECT NO. 4-3-87 DATE 4-3-87 DRAWN BY: [Signature] CHECKED BY: [Signature] SCALE: 1/8" = 1'-0"	NASSAU COUNTY CONTRACT NO. B-787-X-11 DWG. NO. A-718 PREPARED BY: [Signature]