


NO.	REVISION	DATE

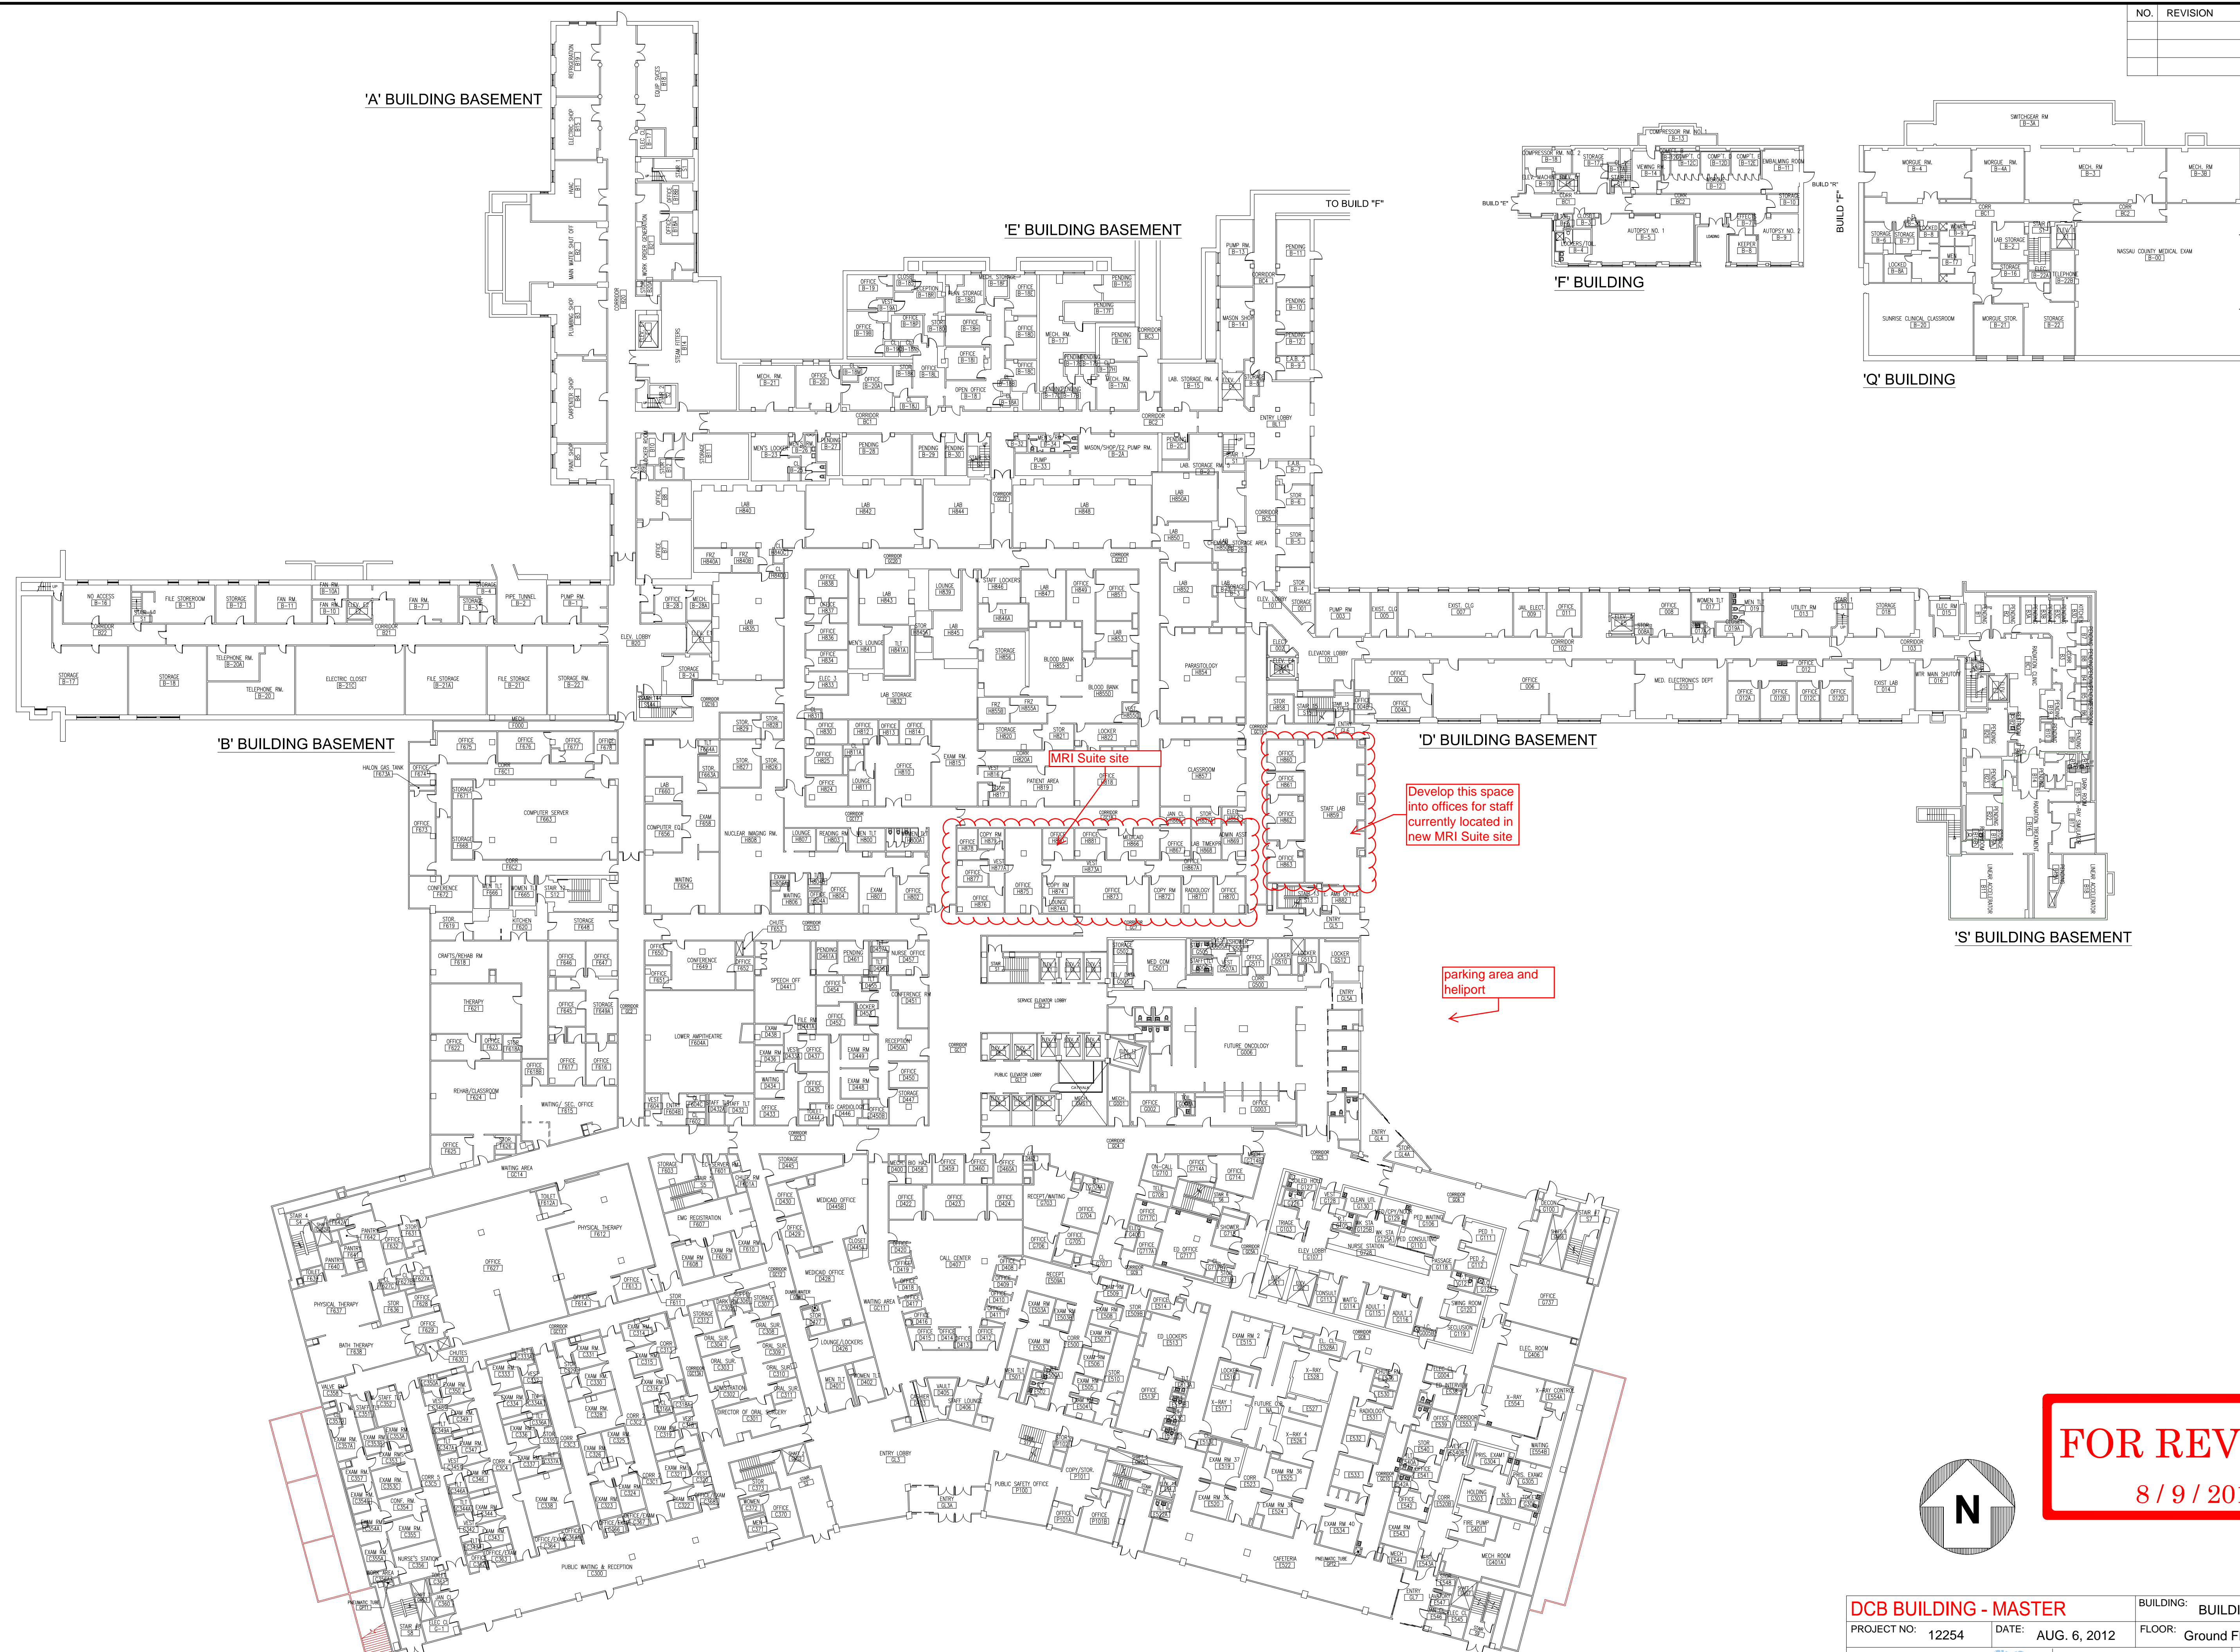

**FOR REVIEW**  
8 / 9 / 2012

<b>DCB BUILDING - MASTER</b>		BUILDING: BUILDINGS - MASTER PLAN	
PROJECT NO: 12254	DATE: AUG. 6, 2012	FLOOR: Ground FLOOR	DWG. NO: NUMC-M-0G
 Nassau Health Care Corporation		2201 HEMPSTEAD TPKE. EAST MEADOW, NY 11554	
 TSIG CONSULTING 740 Broadway New York, NY 10003 [t] 212.420.8724 [f] 212.420.4792			

'DCB' BUILDING GROUND FLOOR